




SAMPLE SYSTEM PLAN

Application System Plan

Property ID: 00S00W00 00000
Record Number: 00000
Date Produced: 3/14/2008

Provide and check the following:

- Temporary benchmark or elevation control point
- Measurements from the ends of the outside disposal lines to a property line or other fixed point
- Line lengths indicated (total must equal required)
- Relative elevations (at least 3 per line)
- Effluent or pressure transport line located
- Area reserved for replacement system indicated

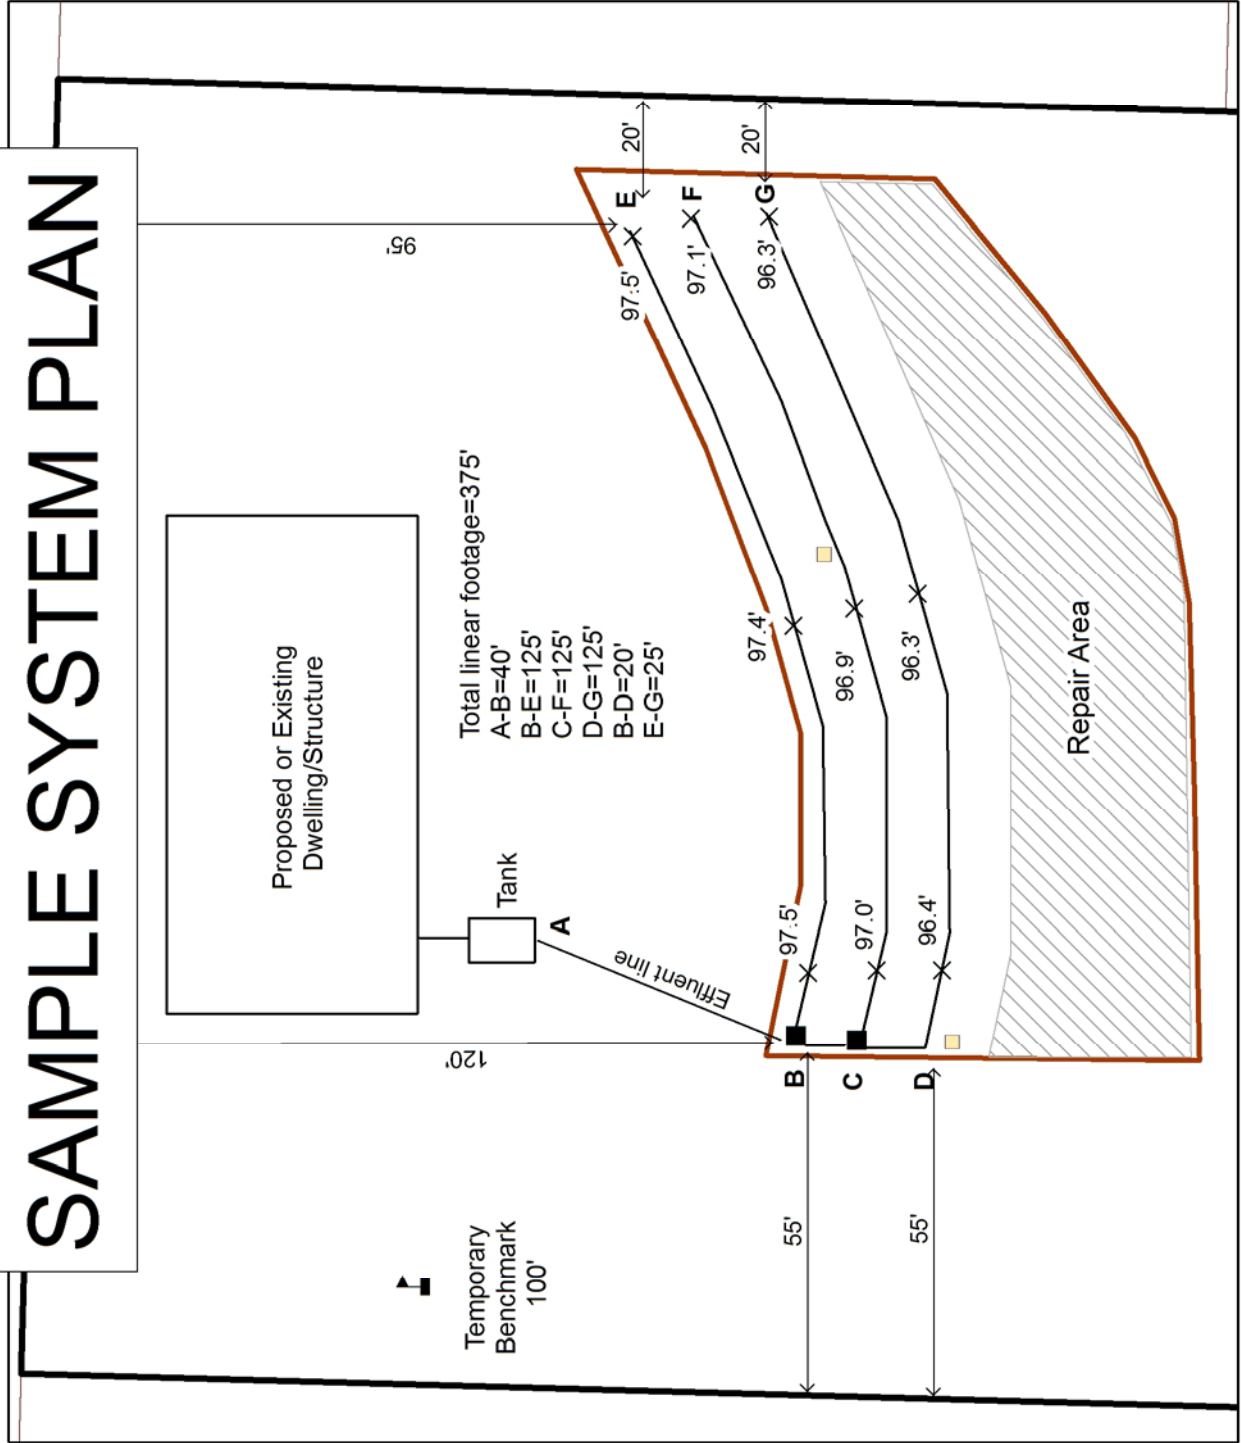

Legend

- Wells
- Test pits
- Disposal areas

